
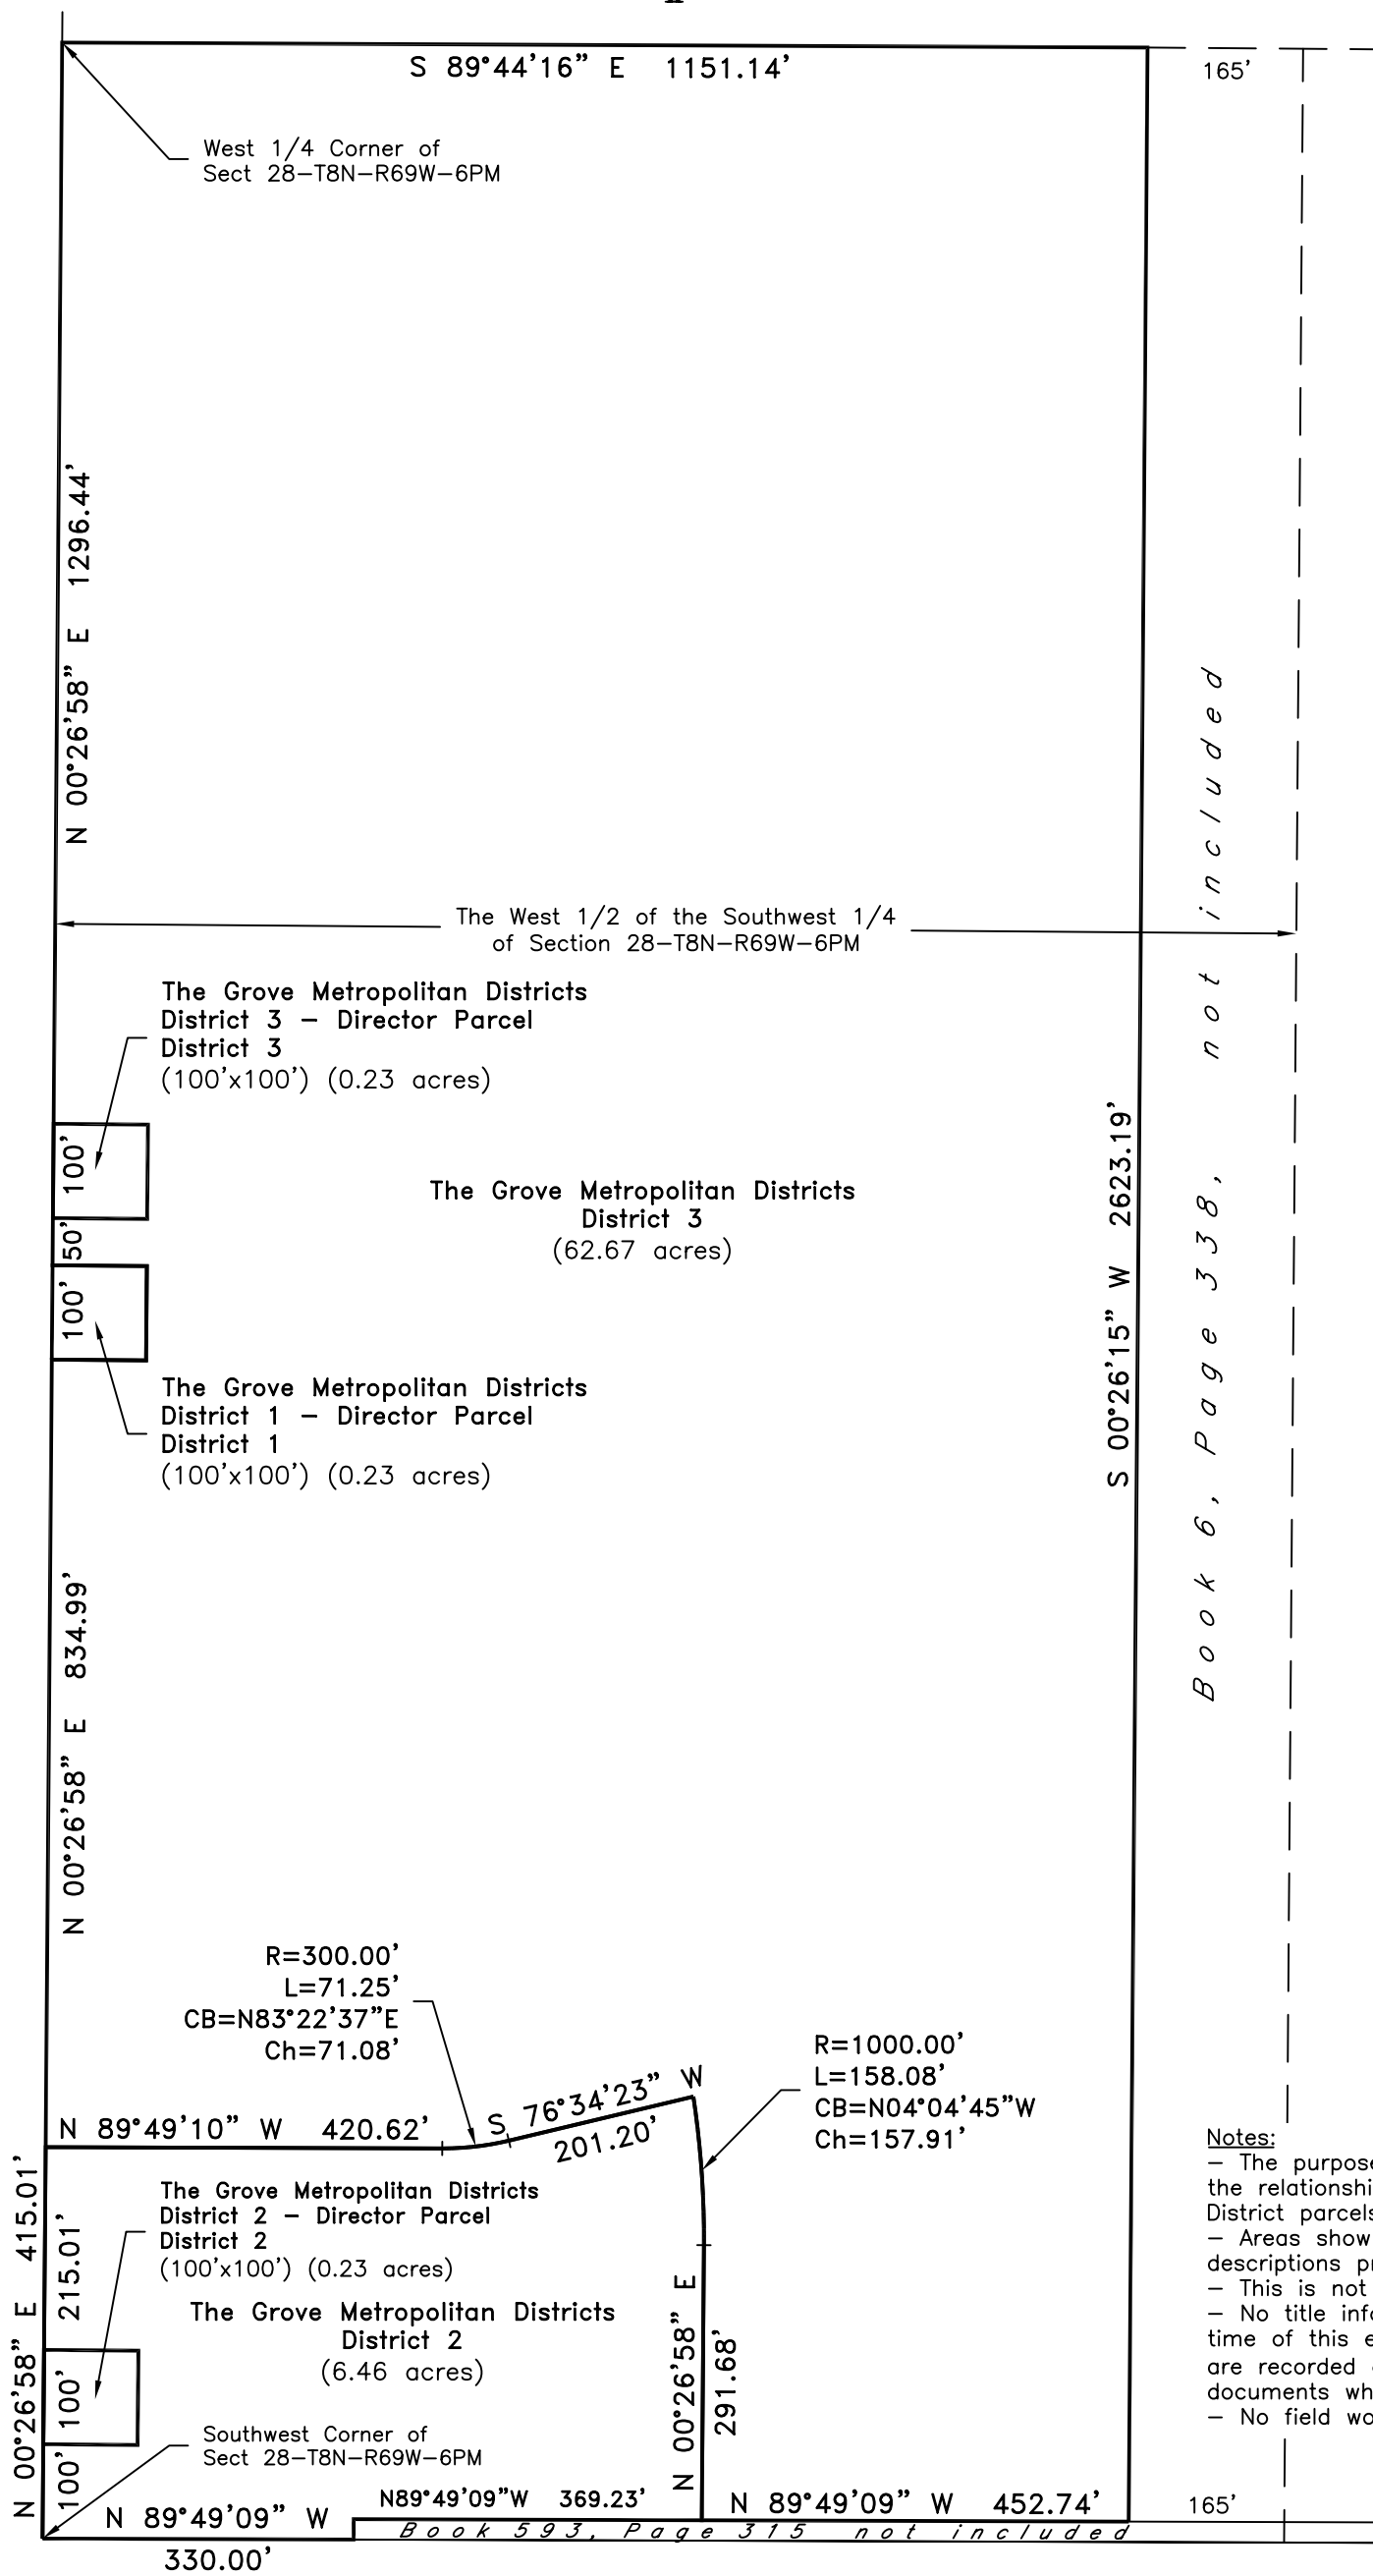


Description Exhibit

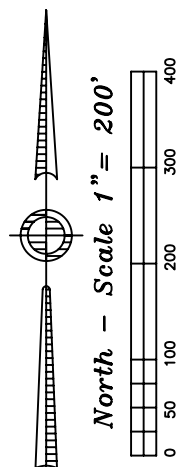

Notes:

- The purpose of this exhibit is to show the relationship of The Grove Metropolitan District parcels
- Areas shown are per the legal descriptions provided and are not verified.
- This is not a monumented land survey.
- No title information provided at the time of this exhibit. It is possible there are recorded and/or unrecorded documents which may affect this property.
- No field work done this date.

April 06, 2006 - 8:28am

HA:\2006\1206\06043\dwg\06043.dwg

NOTICE: According to Colorado law you must commence any legal action based upon any defect in this survey within three years after you first discover such defect. In no event, may any action based upon any defect in this survey be commenced more than ten years from the date of the certification shown hereon.

#	Date	Revisions	Field Date
			n/a
			Party Chief
			n/a
			Survey Tech
			n/a
			Proj. Manager
			MBS
			Scale
			1"=200'
1	04/06/06	revised TGMD D2-DP, TGMD D3-DP	

Prepared for: **Project#: 06043.001**
Pinnacle Consulting Group, Inc.
Frederick Land Surveying, Inc.
 6844 North Franklin Avenue
 Loveland, Colorado 80538
 (970) 669-2100 - Fax (970) 669-3725